



0111 - NF0304693

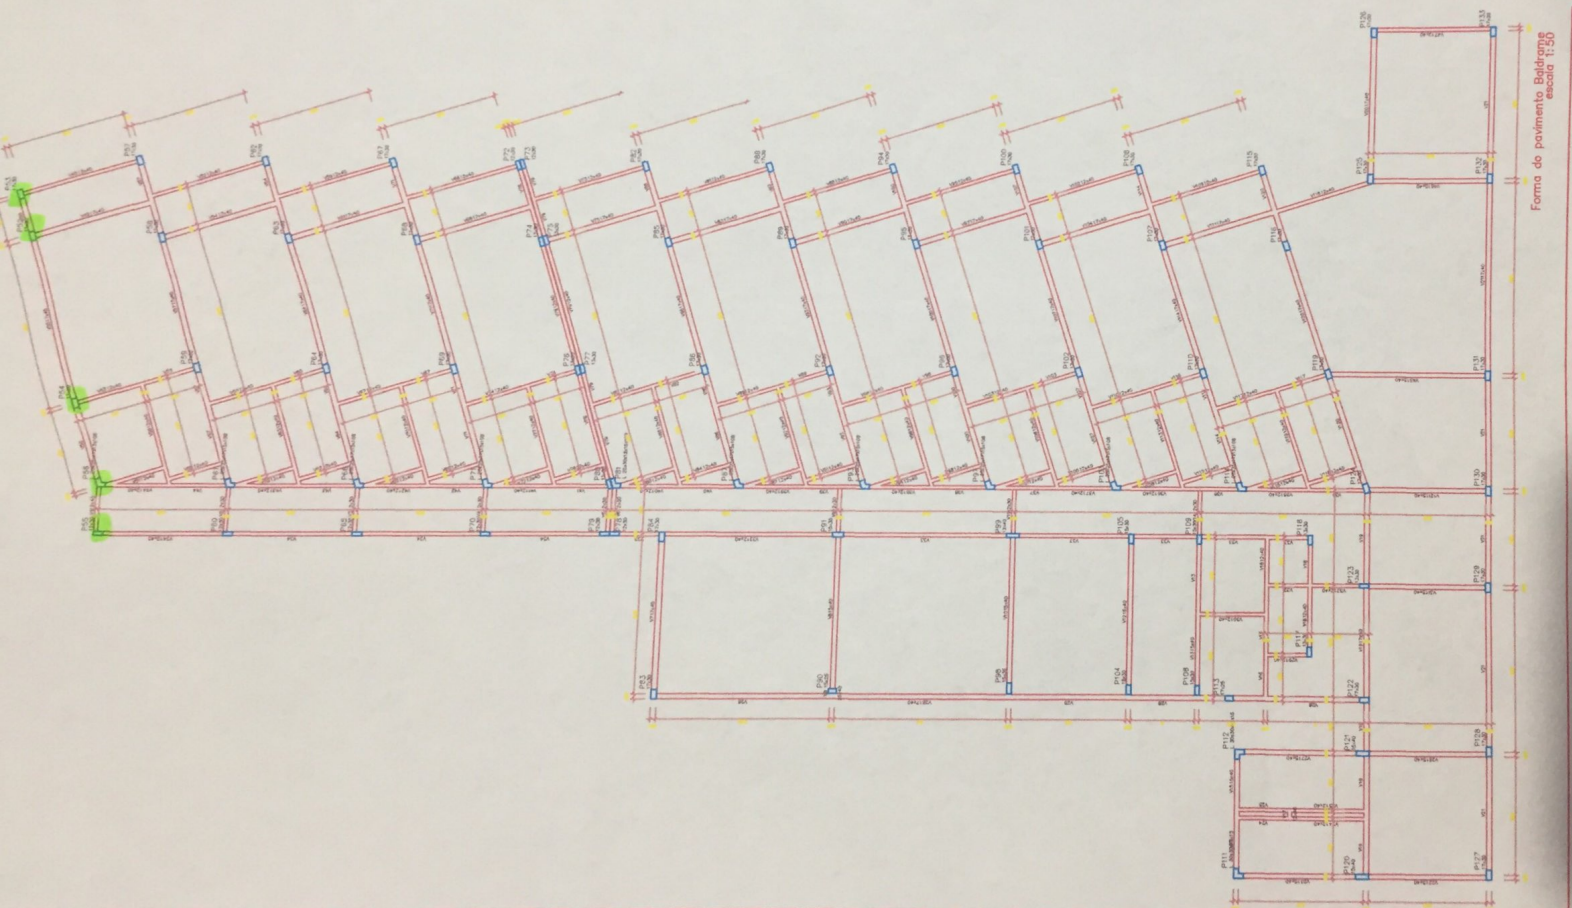

0111 - NF 0104693

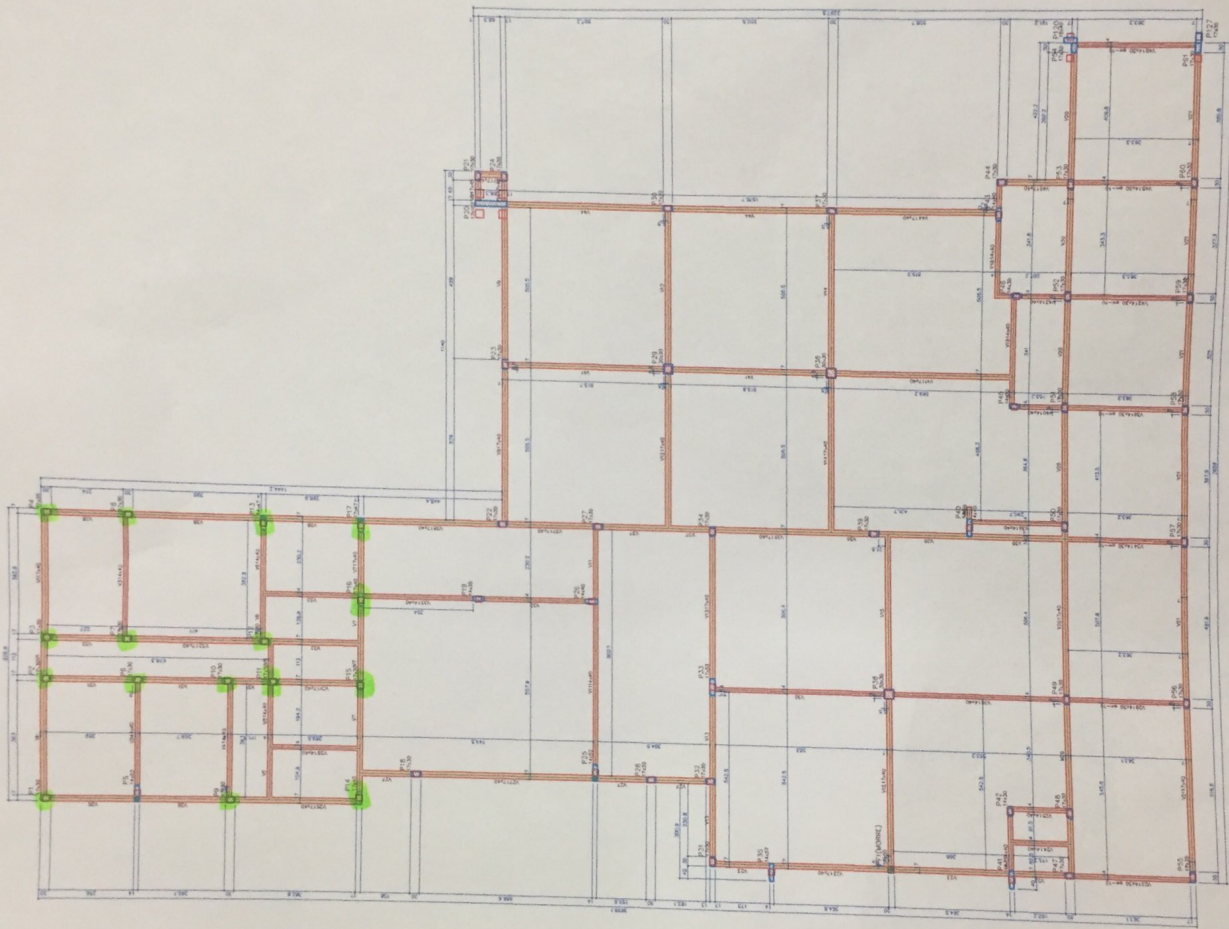

Forma do pavimento Baldrame (Nível 0)
escala 1:50